


East  
1 : 100

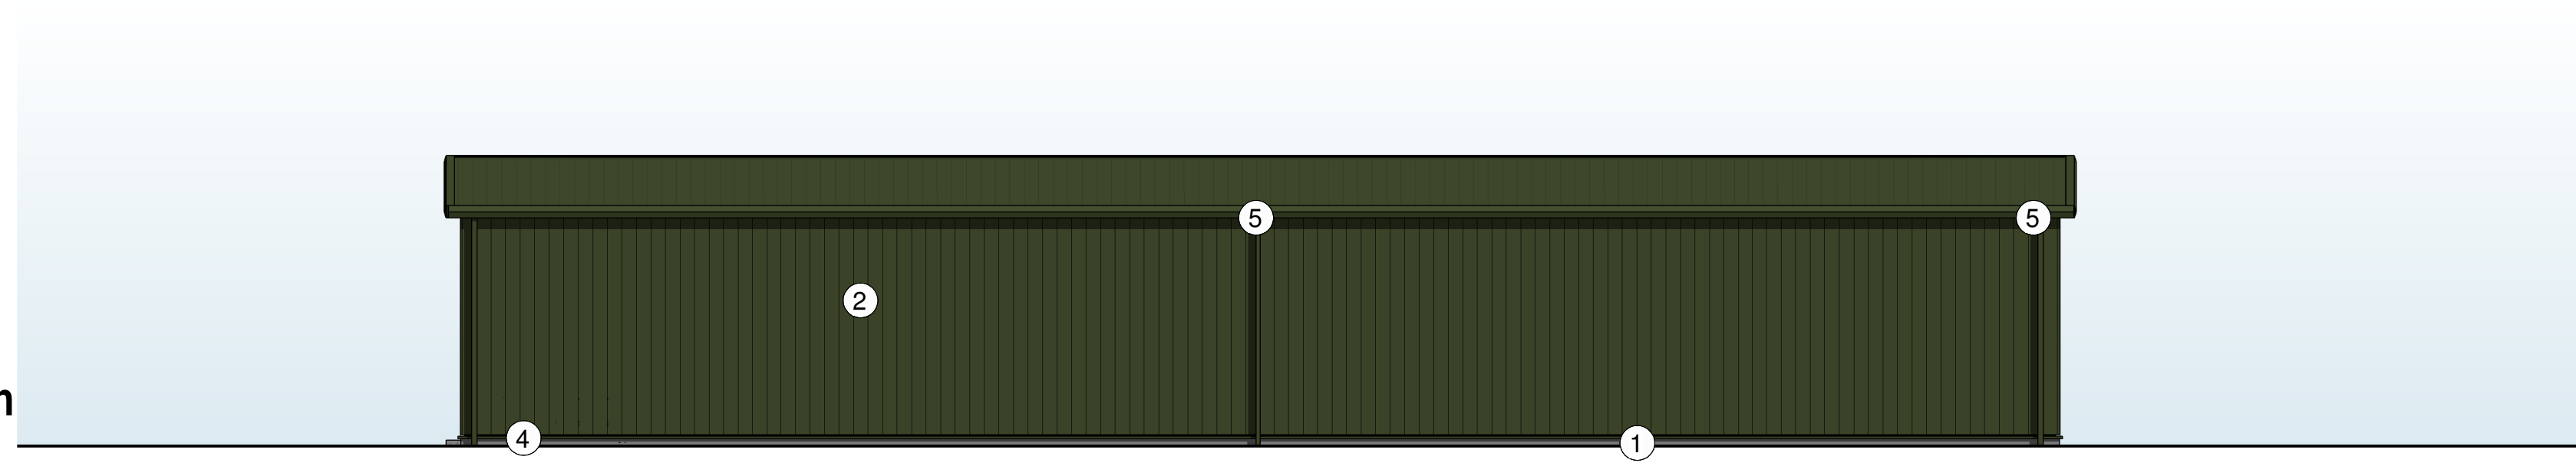

North  
1 : 100



South  
1 : 100



West  
1 : 100



**Materials Legend**

- 1. Dark Grey Facing Brick
- 2. Juniper Green Cladding
- 3. Juniper Green Roller Shutter Doors
- 4. Juniper Green Flashings
- 5. Juniper Green Rain Water Pipes and Gutters
- 6. Juniper Green Irrigation Tank
- 7. Juniper Green GRP Pump House

Project: Proposed Kingsford Stadium

Title: PROPOSED GROUNDSMAN COMPOUND  
PROPOSED ELEVATIONS

Scale: 1 : 100 @ A1

Date: 03/15/17

Drawing No. 10422-P(00)303

HALLIDAY FRASER MUNRO

CHARTERED ARCHITECTS · PLANNING CONSULTANTS

ABERDEEN · BELFAST · DUNDEE · EDINBURGH · LEEDS · LONDON



© THE COPYRIGHT OF THIS DRAWING SUBSISTS IN HALLIDAY FRASER MUNRO