

See drawing 1050 / 12 (Sheet 6 of 16)

See drawing 1050 / 10 (Sheet 4 of 16)

See drawing 1050 / 16 (Sheet 10 of 16)

Legend

- Proposed semi mature tree planting (see planting schedule)
- Proposed tree planting in hedge (see planting schedule)
- Proposed hedge planting (see planting schedule)
- Proposed close mown Amenity grass mix (see planting schedule)
- Proposed structure woodland planting 2 with Woodland meadow grass mix (see planting schedule)
- Proposed bulb planting (see planting schedule)
- Proposed bench (Broxap Westhill (BX05 1006) in black or equal and approved by landscape architect)
- Site boundary

# Phase Two

General Notes


- Prior to commencement of any work on site, protective fencing must be erected around existing trees to be retained in accordance with BS 5837:(2012).
- Prior to any deep cultivation or excavation of planting pits the landscape contractor must check with the site manager / engineer for exact locations of any underground services.
- Proposed structural woodland planting to be protected with temporary fencing and spiral guards to ensure successful establishment.
- Some tree positions may have to be amended to accommodate any amendments to locations of services.
- Sports pitch treatment by others.
- For information on surface materials & details of hard landscape features such as walls & fences refer to architect's drawings.
- For information on levels & drainage refer to engineer's drawings.
- Limited information with regard to levels, drainage & underground services was available to us at time of preparation of drawing.
- For Planting Schedule and Planting Notes refer to drawing number 1050/08.
- For Maintenance and Management Proposals refer to separate A4 document.



Project: Kingsford, Aberdeen	Client: Thomson Management Consultants
Drawing Title: Planting Plan (Sheet 7 of 16)	
Scale: 1:250 @ A1	Date: 25 / 11 / 2016
Drawing No: 1050 / 13	Status: Planning
Drawn by: S Cochran-Sharp	Checked by: R Wilkie



a: Axwel House, East Mains Industrial Estate, Broxburn, West Lothian EH52 5AU  
 t: 01506 858 757 w: brindleyassociates.co.uk  
 © Brindley Associates Ltd.

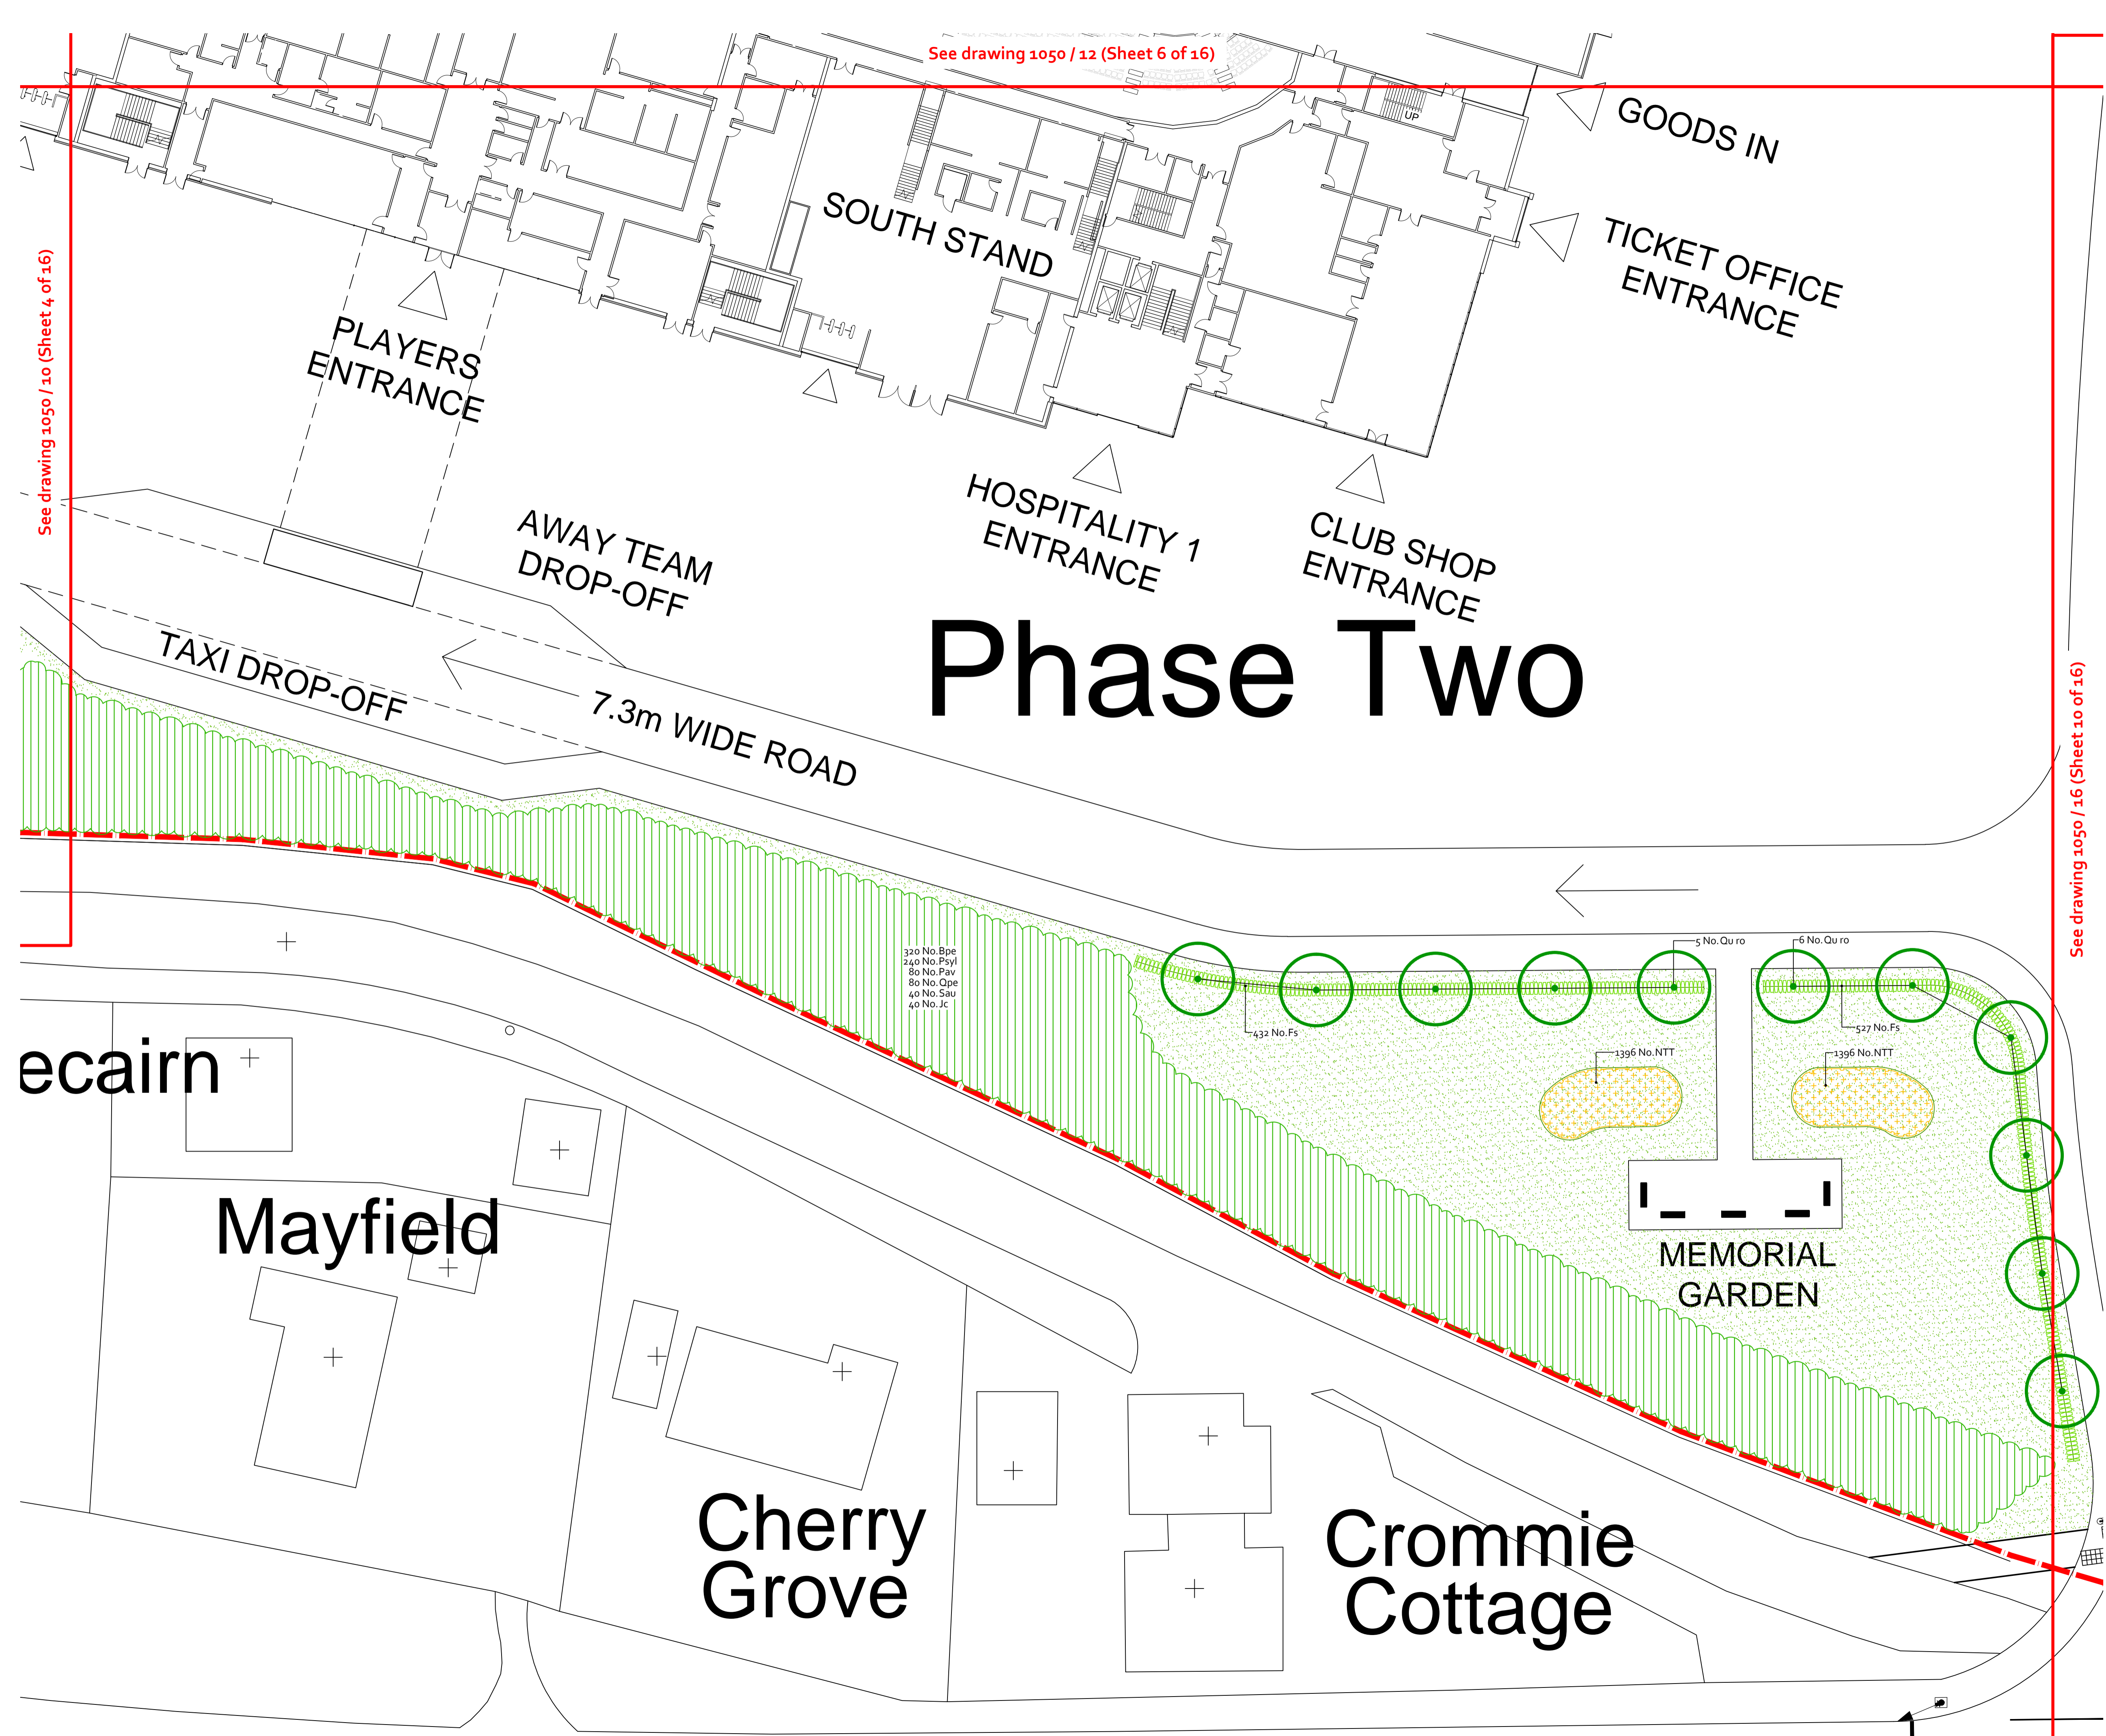

ecairn +

## Mayfield

## Cherry Grove

## Crommie Cottage

### MEMORIAL GARDEN

### PLAYERS ENTRANCE

### AWAY TEAM DROP-OFF

### TAXI DROP-OFF

### 7.3m WIDE ROAD

### SOUTH STAND

### HOSPITALITY 1 ENTRANCE

### CLUB SHOP ENTRANCE

### TICKET OFFICE ENTRANCE

### GOODS IN